

Consultant:

Revision:

Architect of Record:

Drawn: R.P.

Checked: T.A.T.

Scale: AS NOTED

Key Plan:

Project Name:

**CURRY COLLEGE
SCIENCE BUILDING**

Milton, MA.

Sheet Name:

**PROPOSED
SCIENCE BUILDING
ELEVATIONS**

Project Number:


16038

Issue Date:

APRIL 28, 2016

Sheet Number:

A4.01

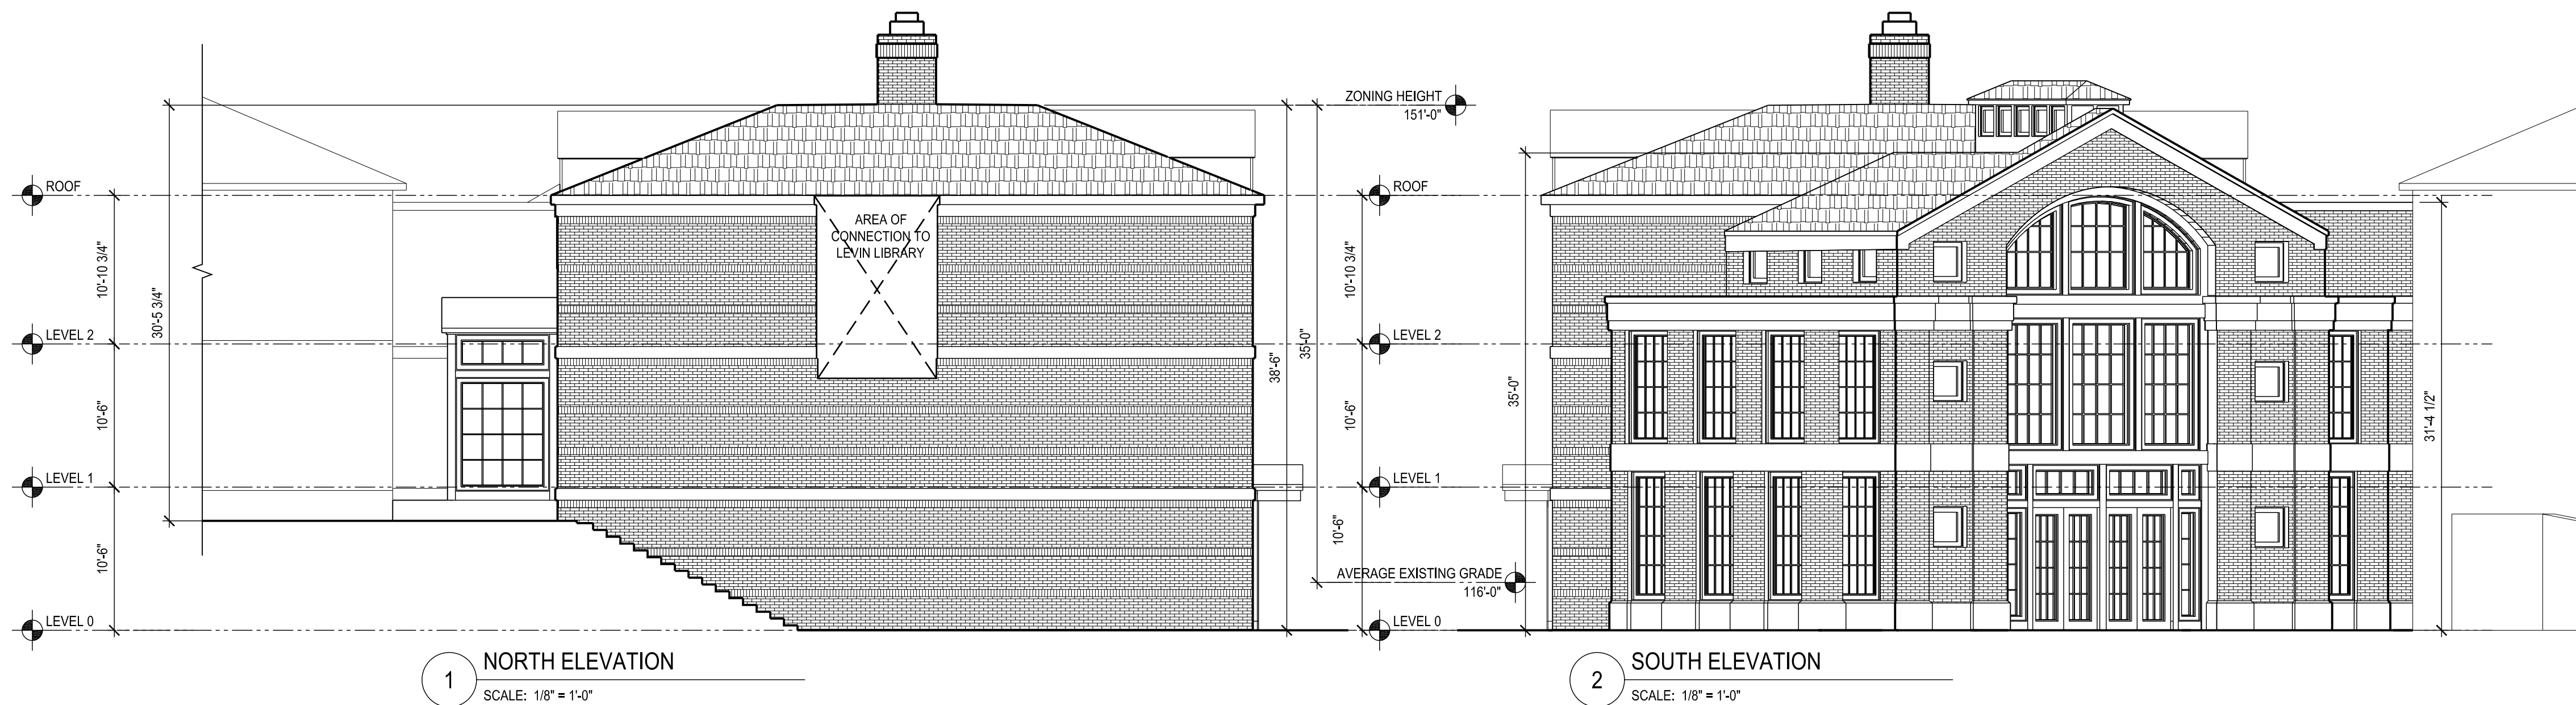


1 NORTH ELEVATION
SCALE: 1/8" = 1'-0"

2 SOUTH ELEVATION
SCALE: 1/8" = 1'-0"



3 WEST ELEVATION
SCALE: 1/8" = 1'-0"

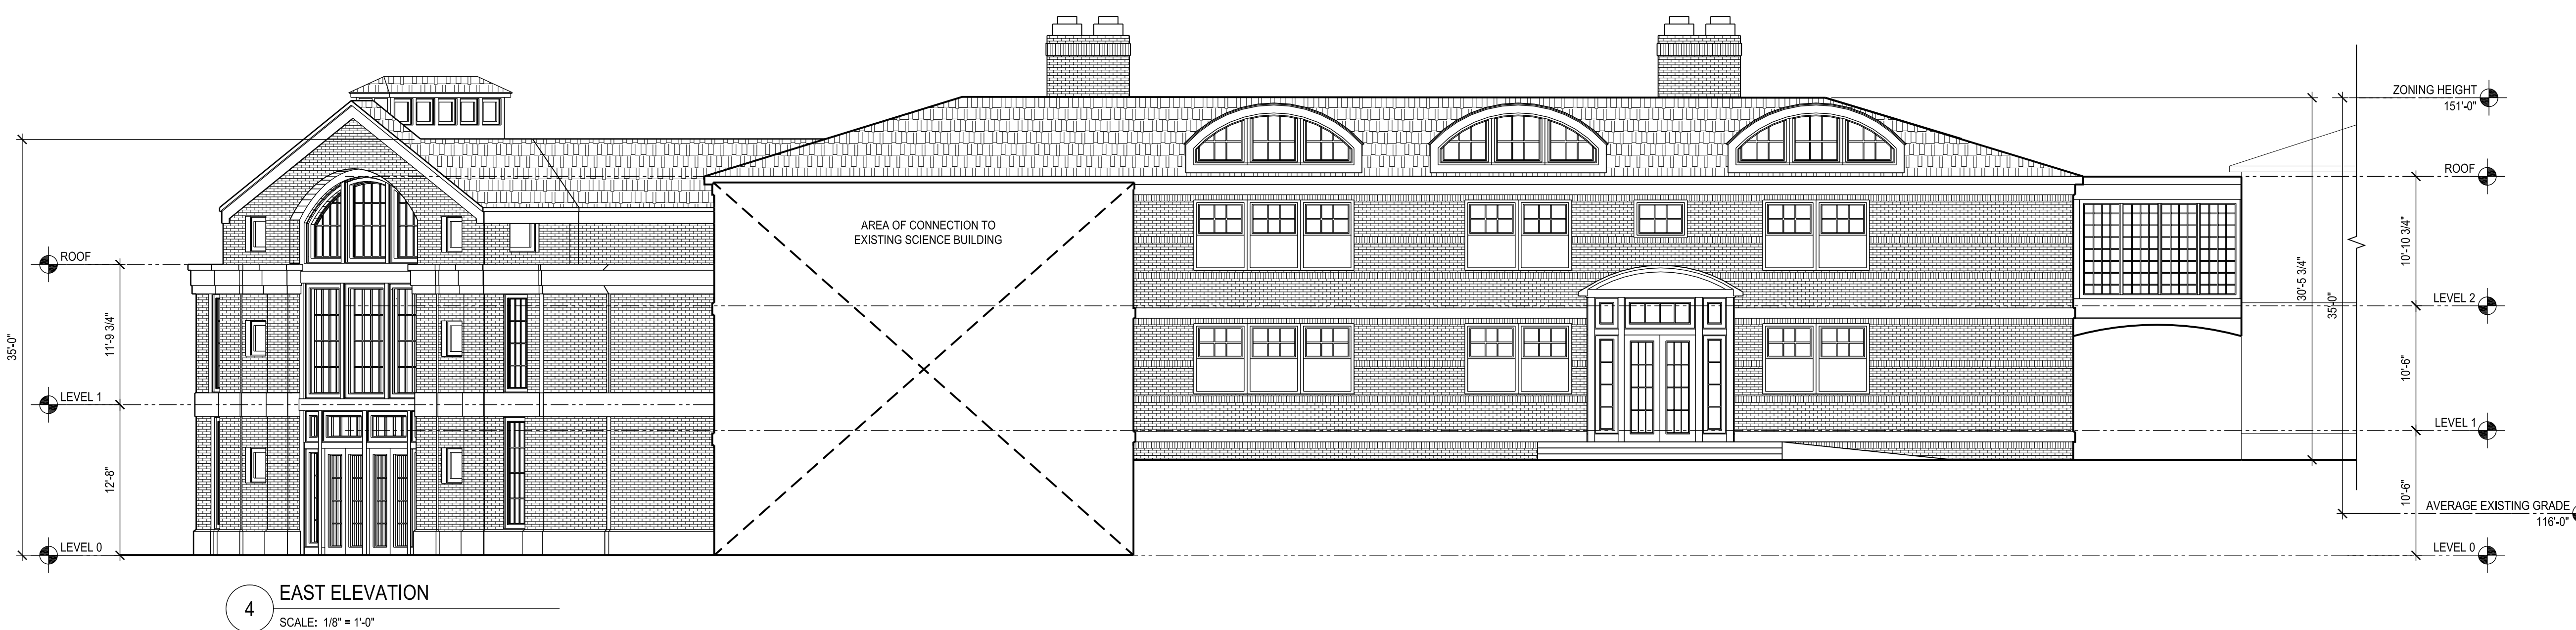

4 EAST ELEVATION
SCALE: 1/8" = 1'-0"